




FRONT ELEVATION
SCALE: 1/4" = 1'-0"

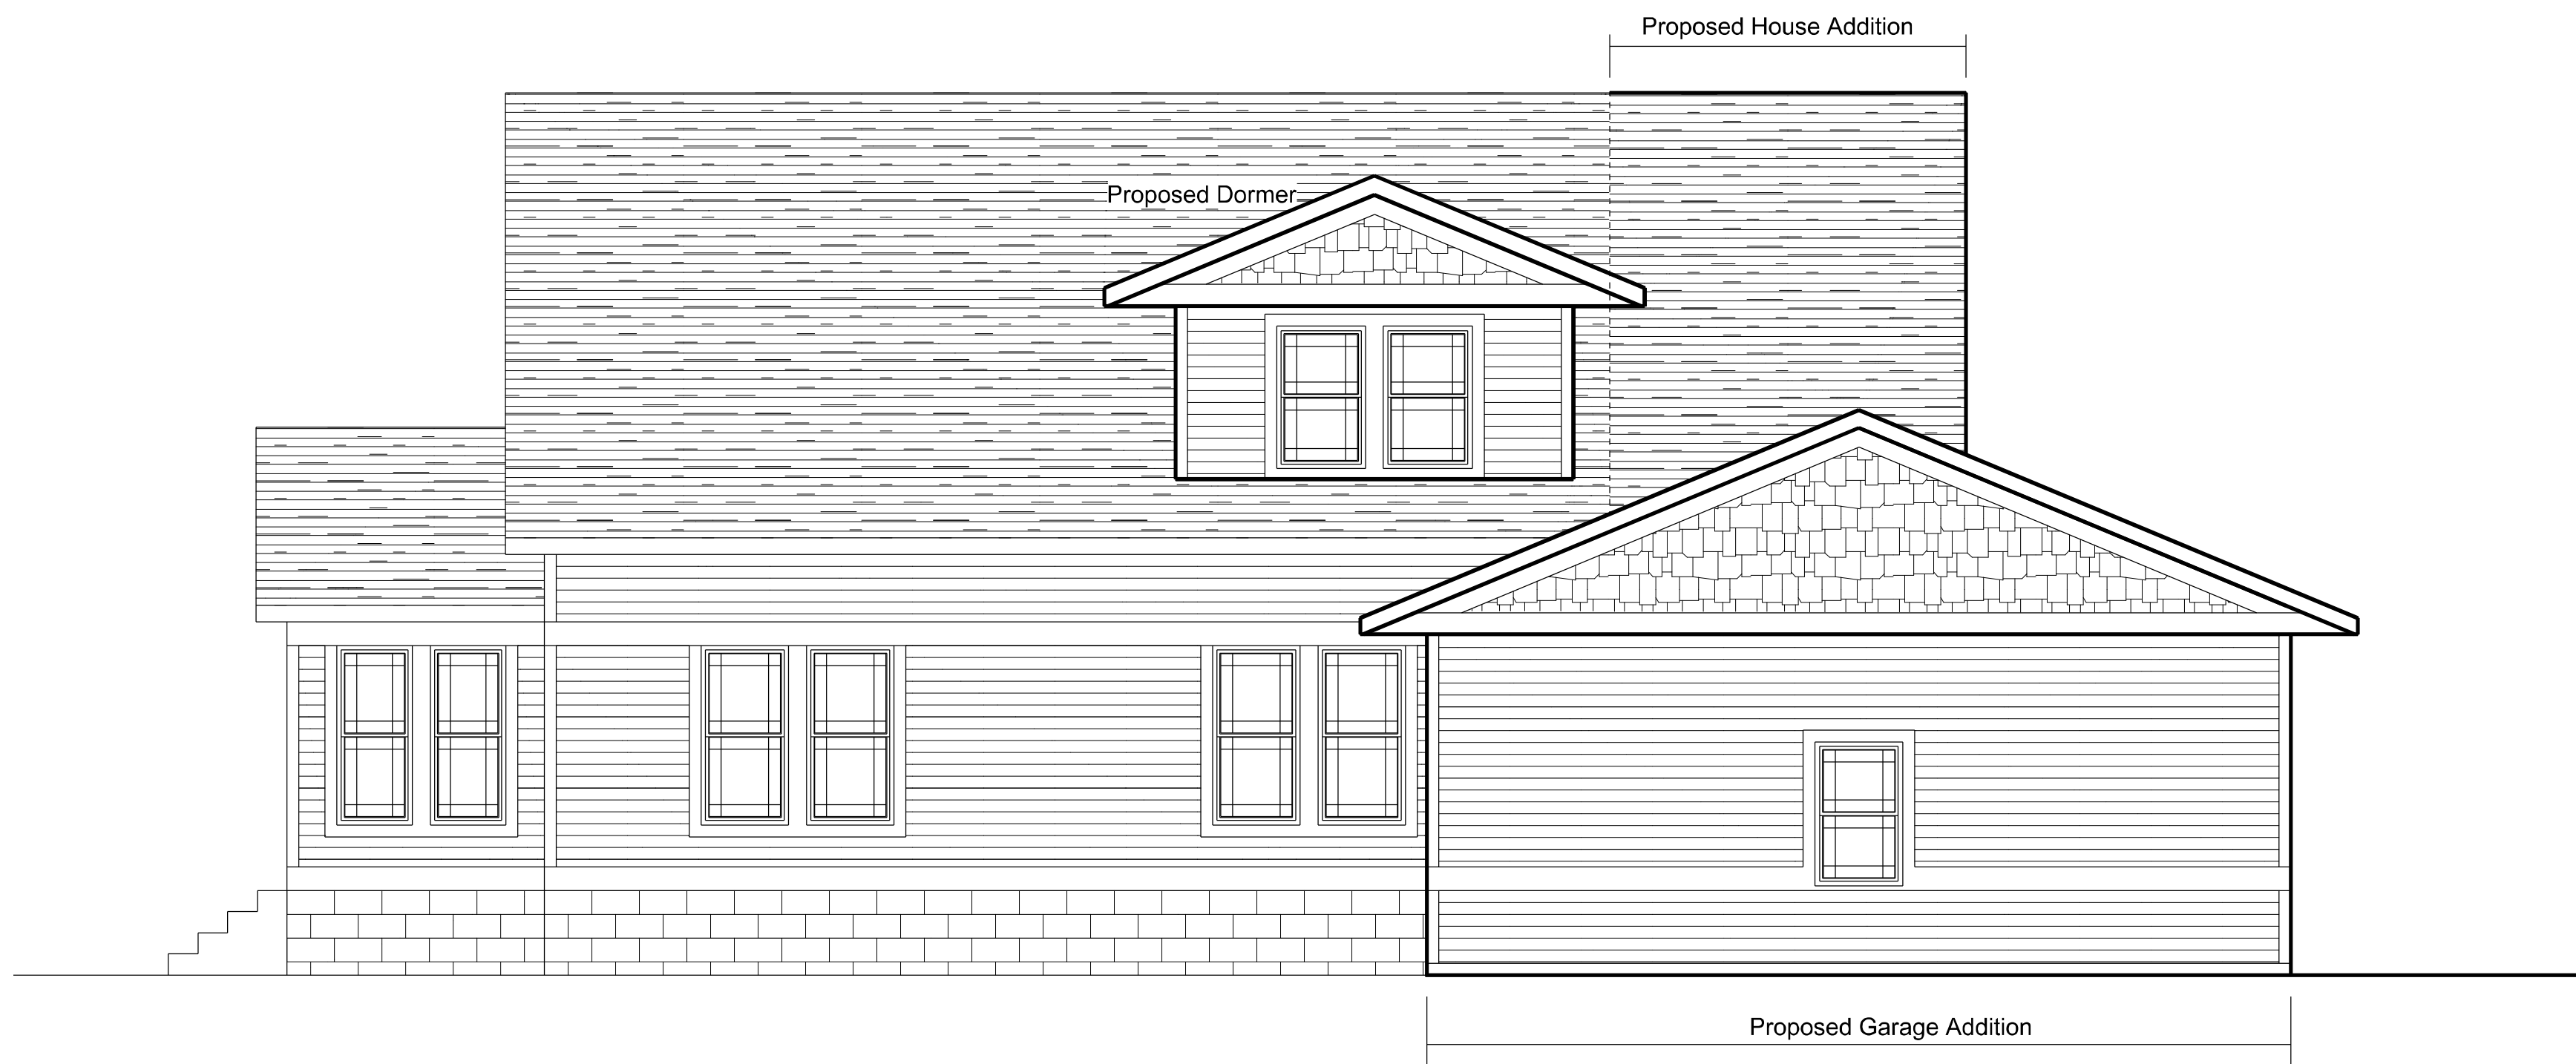


RIGHT ELEVATION
SCALE: 1/4" = 1'-0"

NOTICE: every effort has been made in designing and preparing these plans and checking them for accuracy. The installer, owner, or contractor must check all details and dimensions and be responsible for any changes or adjustments required during actual construction. THE USER IS SOLELY RESPONSIBLE TO VERIFY ALL DIMENSIONS AND CONDITIONS.

NOTICE
THIS IS A PRELIMINARY DRAWING FOR THE USE OF OUR CUSTOMERS. ANY REVISIONS OR CHANGES TO THESE PLANS ARE PROHIBITED WITHOUT THE EXPRESSED WRITTEN CONSENT OF COOSTBURG LUMBER COMPANY, INC.

Visit us at:
www.coostburglumber.com
E-mail to:
blukens@coostburglumber.com

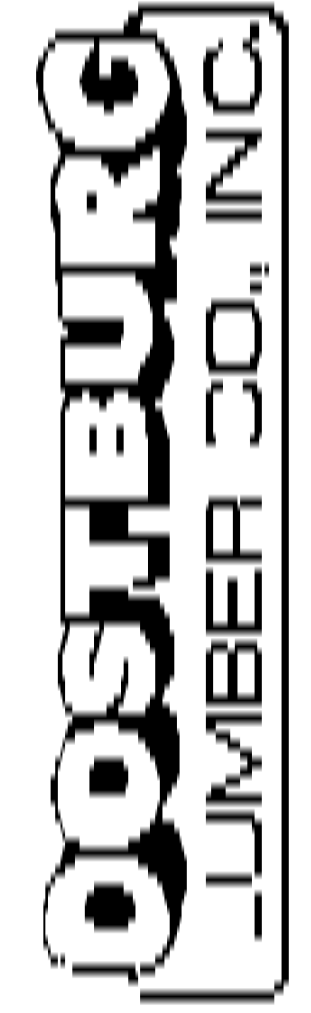

1218 Center Ave.
Coatsburg, WI 53070
Phone: (920) 564-2378
Fax: (920) 564-3040

PROJECT FOR:
X

SCALE: 1/4" = 1'-0"
DATE: 8-20-07
REV. DATE: 9-28-2007
REV. DATE: 11-16-2007
DRAWN BY: Benji Lukens