

NOTICE:
 Although every effort has been made in designing and preparing these plans and checking them for accuracy, the installer, owner, or contractor must check all details and dimensions and be responsible for any changes or adjustments required during actual construction. The installer is also responsible to follow all state and local codes.




FRONT ELEVATION

SCALE: 1/4" = 1'-0"

NOTICE:
 THESE PLANS ARE DESIGNED EXCLUSIVELY FOR THE USE OF OUR CUSTOMERS. ANY REPRODUCTION OR OTHER USE IS STRICTLY PROHIBITED WITHOUT THE EXPRESSED WRITTEN CONSENT OF OOSTBURG LUMBER COMPANY, INC.

Visit us at:
www.oostburglumber.com
 E-mail to:
benlukens@oostburglumber.com

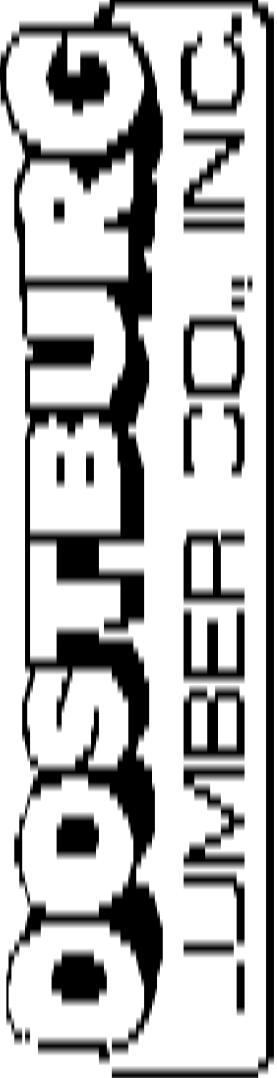

1218 Center Ave.
 Oostburg, WI 53070
 Phone: (920) 564-2378
 Fax: (920) 564-3040

PROJECT FOR:

DATE:	
REV. DATE:	
REV. DATE:	
REV. DATE:	
REV. DATE:	

Page:
1
 of
5

Drawn by:
 Ben Lukens